


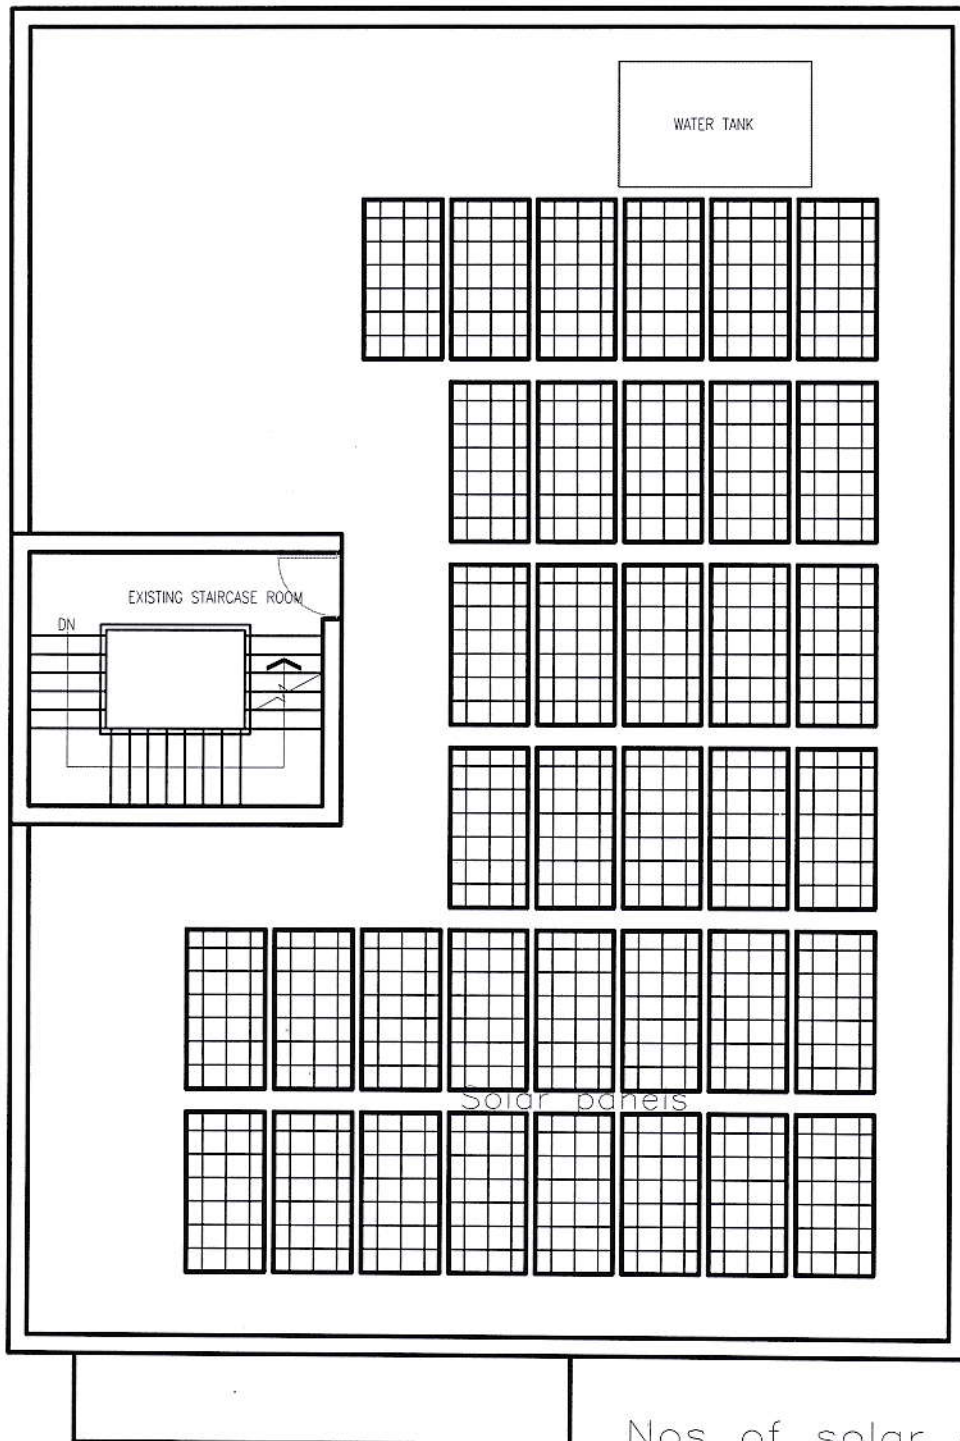

Nos of solar panel— 37

TERRACE FLOOR PLAN OF PARADEEP BRANCH BUILDING SHOWING SOLAR PANELS



Clint Name.
INDIAN BANK
Location.
PARADIP PORT

Drg. Title.
SOLAR PANEL LAY OUT PLAN

Rev. No.	Drg. No./IB/PDP/E/01
01234	Drawn by: A.
56789	Date: 4/09/2021



Techno Arc
Plot No.— 71/7, Jadupur, Near Ransinghpur
Bhubaneswar Ph. 0674-2551479 Mobile. 9