


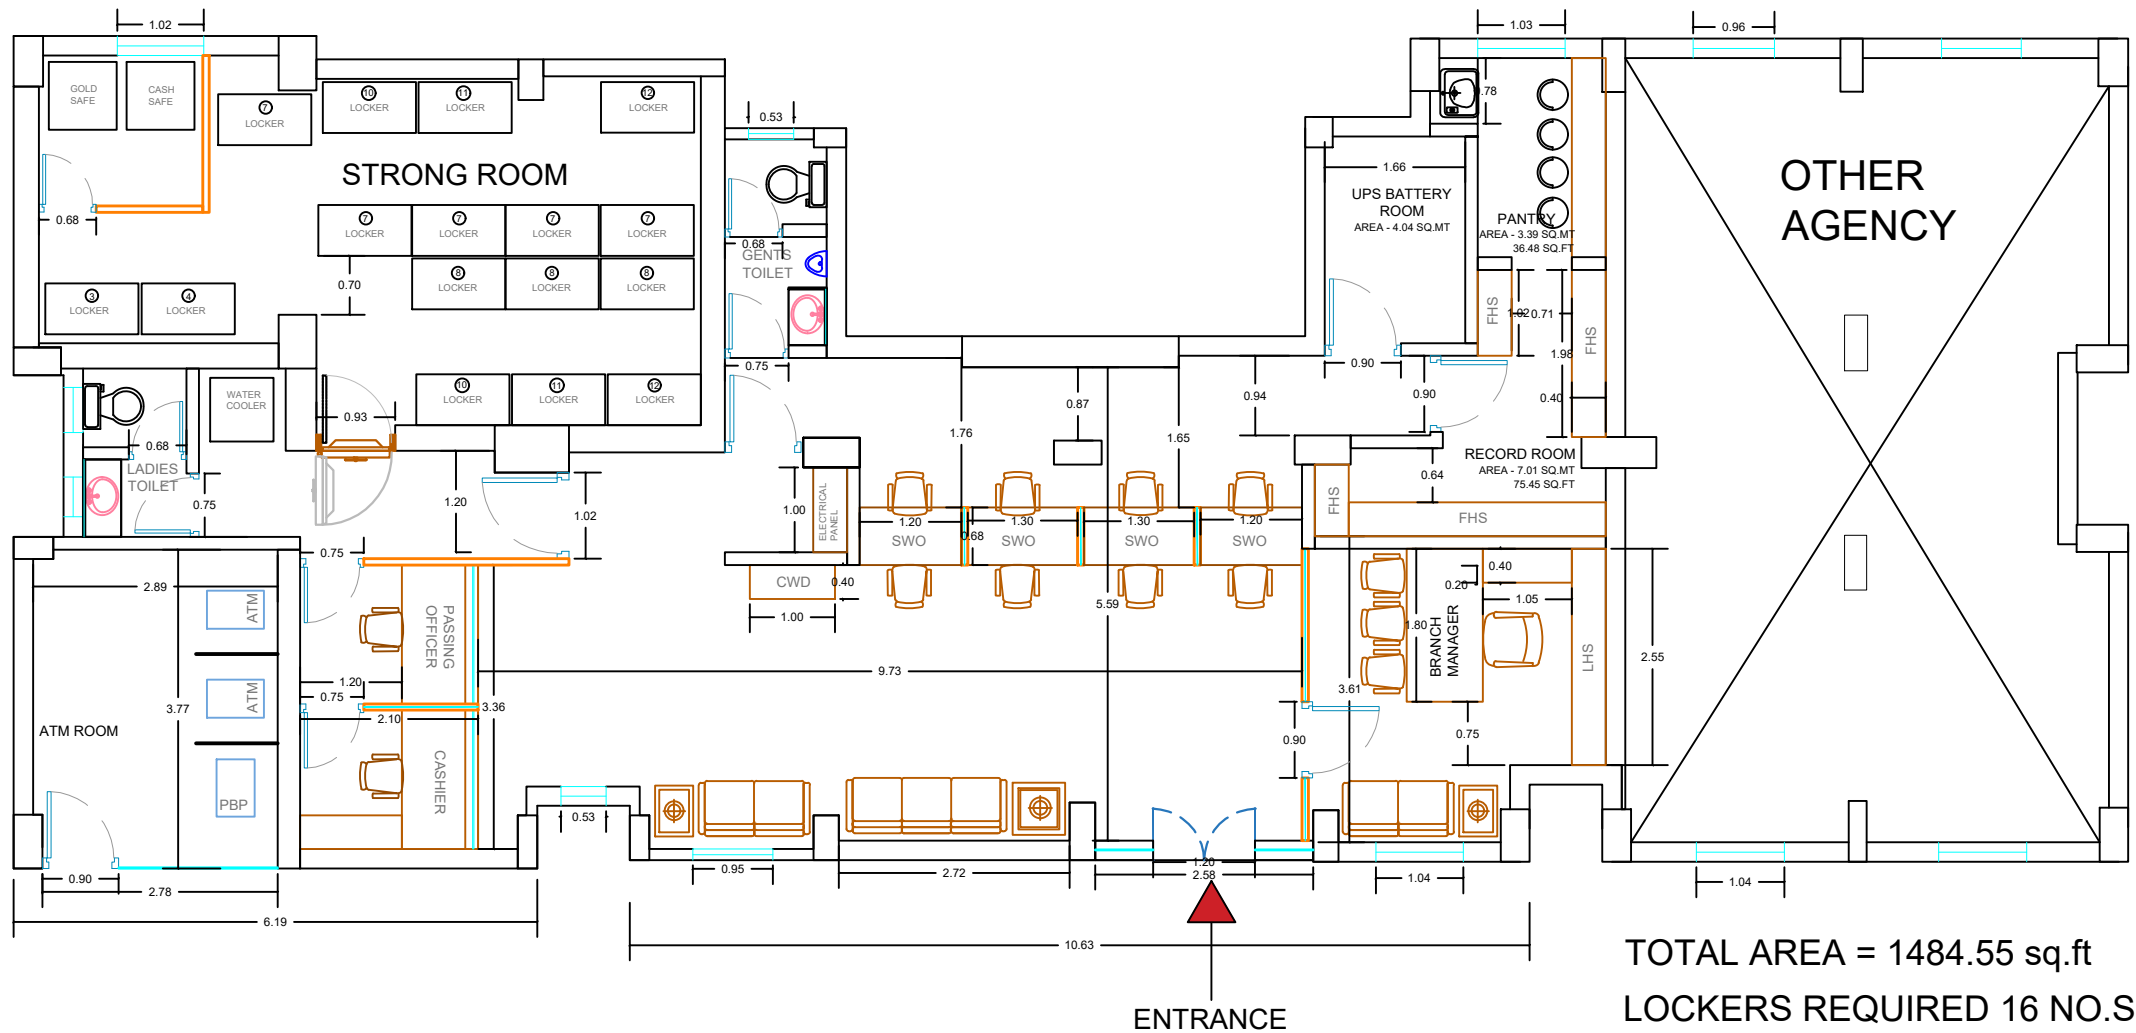

SANDEEP GOVALKAR DESIGN ASSOCIATES
 ARCHITECTS, INTERIORS, LANDSCAPE DESIGNERS & PROJECT CONSULTANTS

STUDIO:
 SHIVCHHAYA, A3/301-302, GILBERT HILL ROAD,
 ANDHERI - (WEST), MUMBAI-400 058.
 TELE.FAX -91-022-2670 3158.

PROJECT :-
 PROPOSED INTERIOR FOR
 INDIAN BANK, MALAD (WEST)

DRAWING TITLE :-
 REVISED FURNITURE LAYOUT

DO NOT SCALE THE DRAWING ALL MEASUREMENTS TO BE CHECKED AND VERIFIED ON SITE. ANY DISCREPANCIES IN DIMENSIONS BETWEEN DRAWINGS AND SITE MUST BE CLARIFIED WITH THE ARCHITECTS PRIOR TO EXECUTION. ALL DESIGNS ARE PROPERTY OF THE ARCHITECTS AND CAN NOT BE USED WITHOUT THEIR PERMISSION. COPYRIGHT AND PROPERTY OF THIS DRAWING BELONGS TO M/S SANDEEP GOVALKAR DESIGN ASSOCIATES AND SHALL BE RETURNED ON COMPLETION OF THIS WORK.

PROJECT NO- M2021/22	
DATE:- 01-09-23	SCALE :- N.T.S
DRN. BY :- TEJAS G.	DRG. NO:- 01.
APPR. BY :- S.G.	REVISION :- 02