


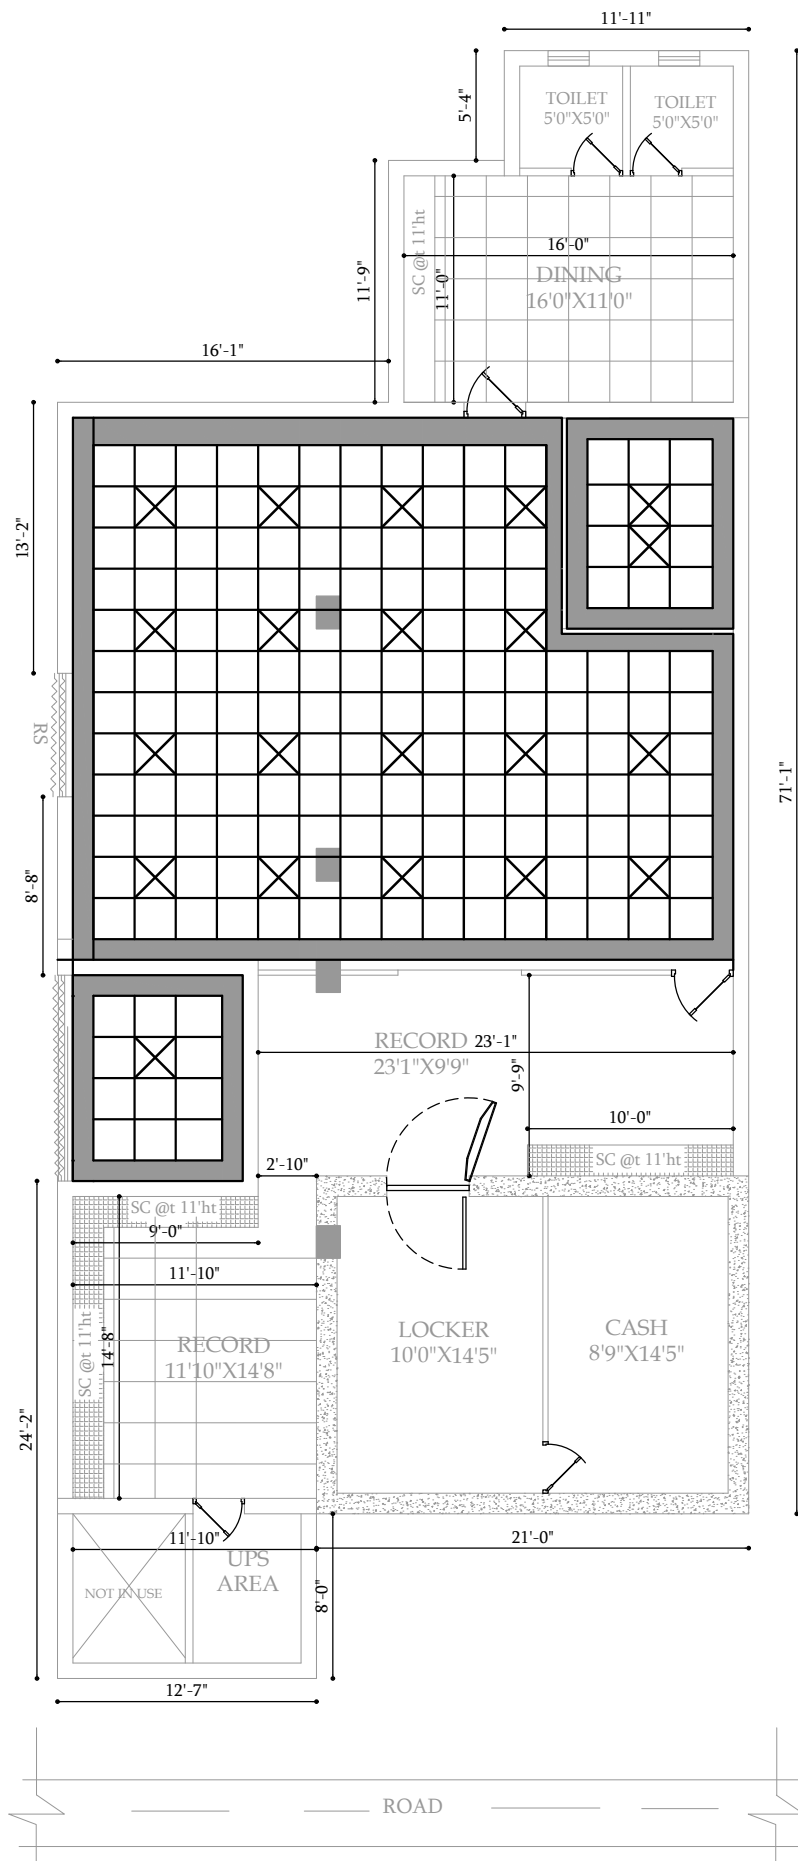

PROJECT

PROPOSED INTERIOR FURNISHING
WORK FOR
INDIAN BANK
AT
CHETTIKURICHI
(TIRUNELVELI ZONE)


NOTE

- 1) ALL DIMENSIONS ARE IN FEET & INCHES
- 2) DRAWING TO BE READ IN CONJUNCTION WITH DETAILS
- 3) ALL DISCREPANCIES MUST BE BROUGHT TO THE NOTICE OF THE ARCHITECT.

LEGENDS:



GYPSUM CEILING
@ 4 INCH DOWN

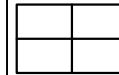

MINERAL FIBRE GRID
CEILING @ 4 INCH UP

GYPSUM-CEILING DETAILS:

BANKING HALL	120.00 SQ.FT
BANKING HALL 4" DROP	35.00 SQ.FT
BM CABIN	35.00 SQ.FT
BM CABIN 4"	15.00 SQ.FT
ATM	33.00 SQ.FT
TOTAL AREA	238.00 SQ.FT

MINERAL FIBRE BOARD - GRIDCEILING DETAILS:


BANKING HALL	645.00 SQ.FT
BM CABIN	55.00 SQ.FT
ATM	50.00 SQ.FT
TOTAL AREA	750.00 SQ.FT

AREA DETAILS:

1. **PLINTH AREA = 2150.00 SQ.FT**
2. **CARPET AREA = 1800.00 SQ.FT**

TITLE

REFLECTED CEILING LAYOUT

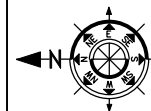

DRAWN : Ar.Vivek

SCALE : 1"=1'3"

JOB NO: -I38-2025

DATE : 26.12.2025

SHEET SIZE: A4

ARCHITECT

Ar. T.MAYILVAHANAN, M.E., A.I.I.A., M.C.A., P.h.d.,



COS CONSULTANCY SERVICES

ARCHITECTURE, INTERIORS, STRUCTURAL
ENGINEERS & DESIGNERS

6/13, Kamaraj Nagar 4th Street,
Tallakulam, Madurai - 625002

Phone : 0452 - 2521869

Email id: cosquant93@gmail.com