


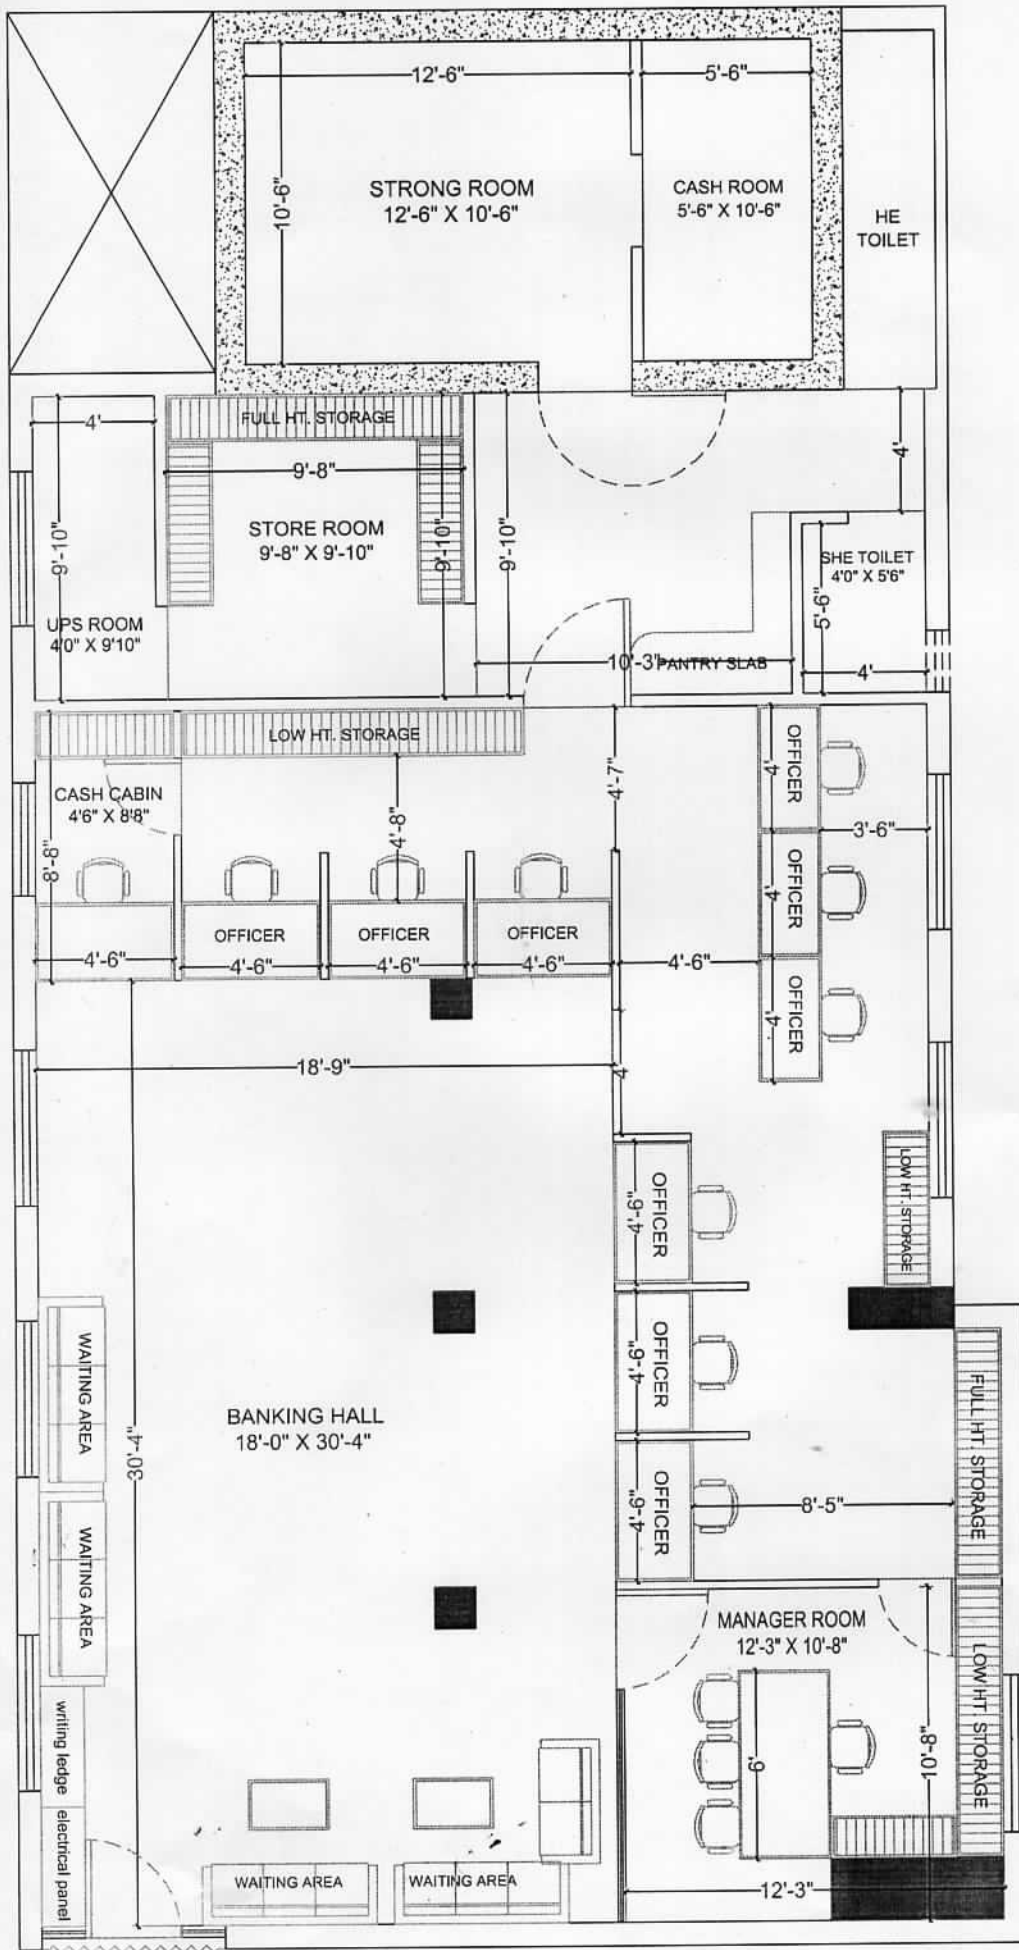

PROPOSAL PLAN-07

PROPOSAL PLAN FOR:- INDIAN BANK, AJMER.

YASH GARG DESIGNER'S

ARCHITECTS
PLANNERS
INTERIOR DESIGNERS
LANDSCAPERS

106, NANDPURI COLONY, MALVIYA NAGER, JAIPUR 302017, PH.NO: 9826595589 E-MAIL: yashgarg_2004@yahoo.co.in	DATE 19/08/2025
SCALE:- N.T.S.	DWG.NO. - P.P. 01
PROJ.NO. IN1605	

THIS DRAWING AND DESIGN IS THE SOLE PROPERTY OF ARCHITECT
YASH GARG AND SHALL NOT BE TRACED, COPIED, REPRODUCED,
MODIFIED, LENT OR MADE UNAUTHORISED USE OF IN ANY OTHER
MANNER WITHOUT THE WRITTEN PRIOR CONSENT OF THE ARCHITECT