



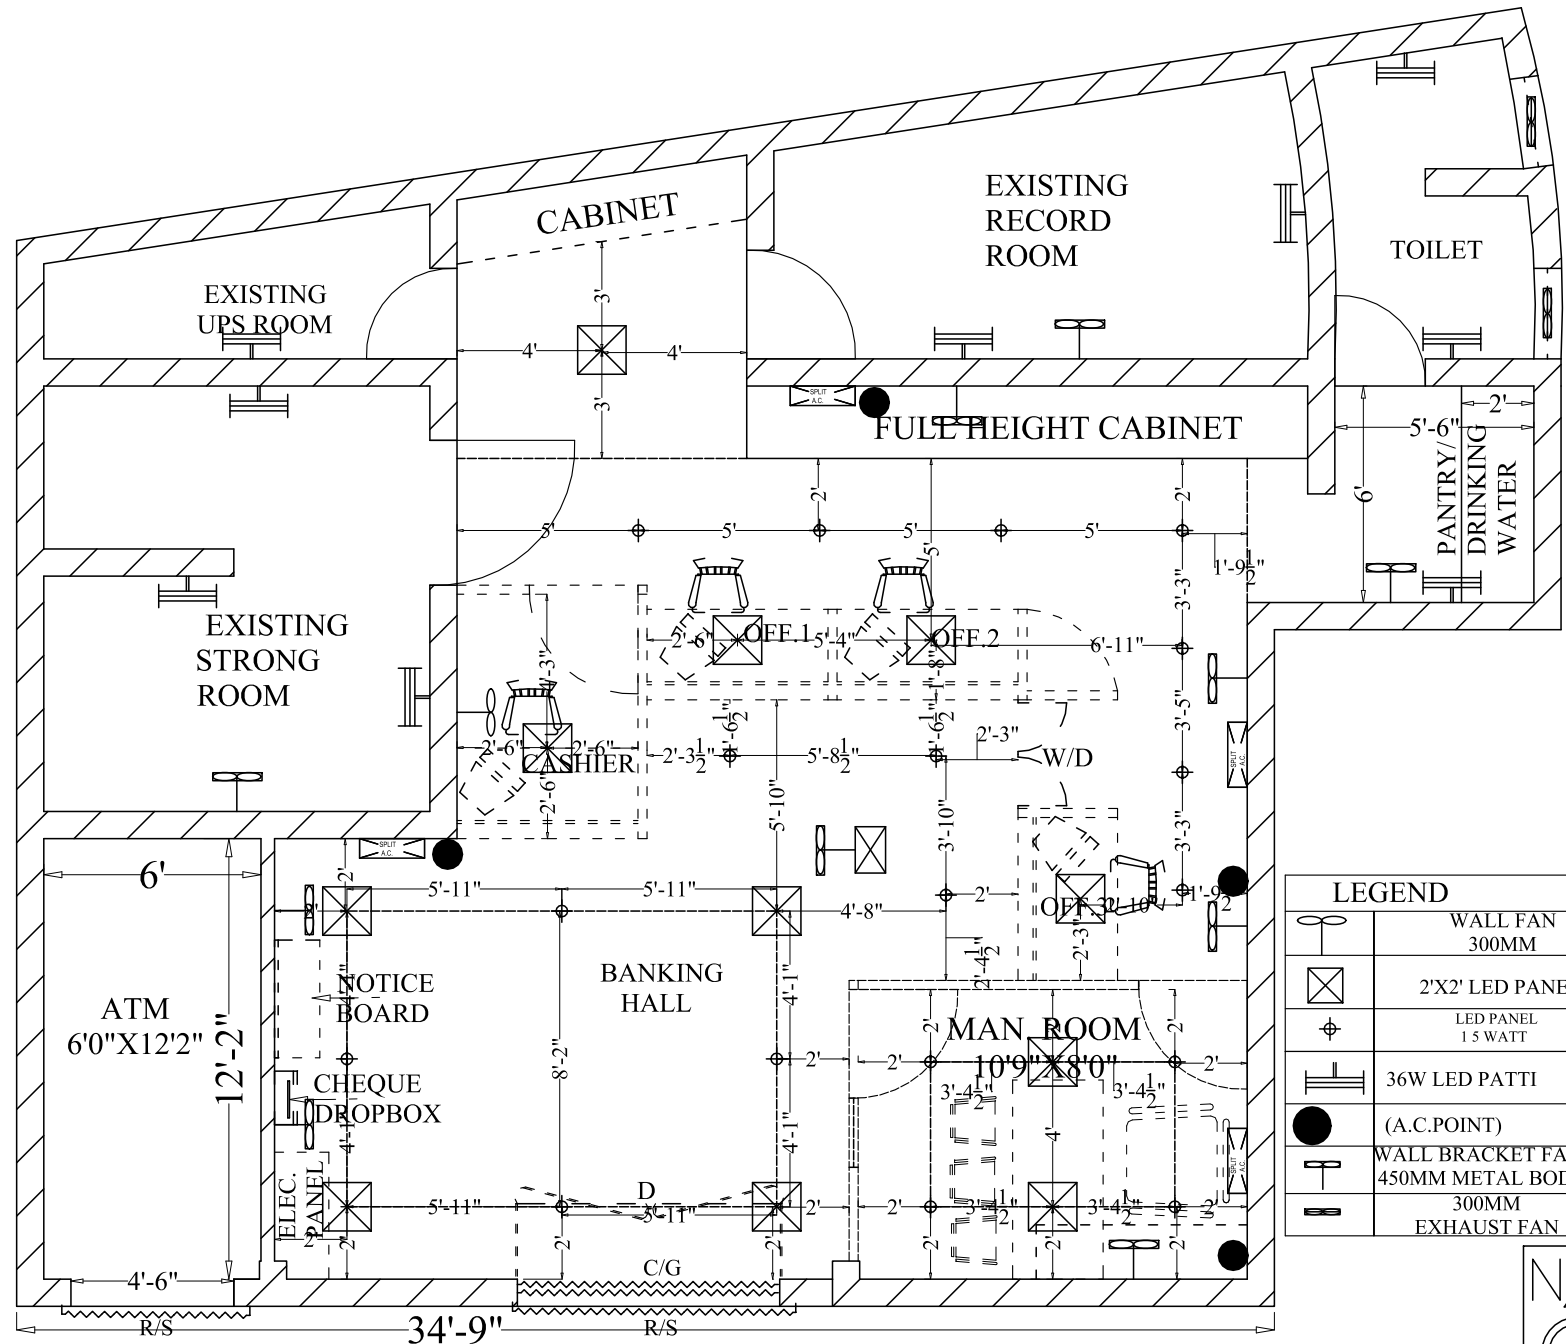

LEGEND		NO.
	WALL FAN 300MM	01
	2'X2' LED PANEL	11
	LED PANEL 15 WATT	18
	36W LED PATTI	09
	(A.C.POINT)	04
	WALL BRACKET FAN 450MM METAL BODY	10
	300MM EXHAUST FAN	02

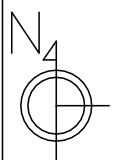

PROPOSED ELECTRICAL LAYOUT PLAN

Project : PROPOSED INTERIOR LAYOUT PLAN FOR INDIAN BANK AT SALON BRANCH RAIBAREILLY.	DRAWING TITLE: ELECTRICAL LAYOUT PLAN	CONSULTANT :- AR. AKHILESHWAR SINGH OFF: LOTUS APARTMENT, TASHKAND MARG, CIVIL LINES, ALLD.
Zone: PRAYGRAJ U.P.		