


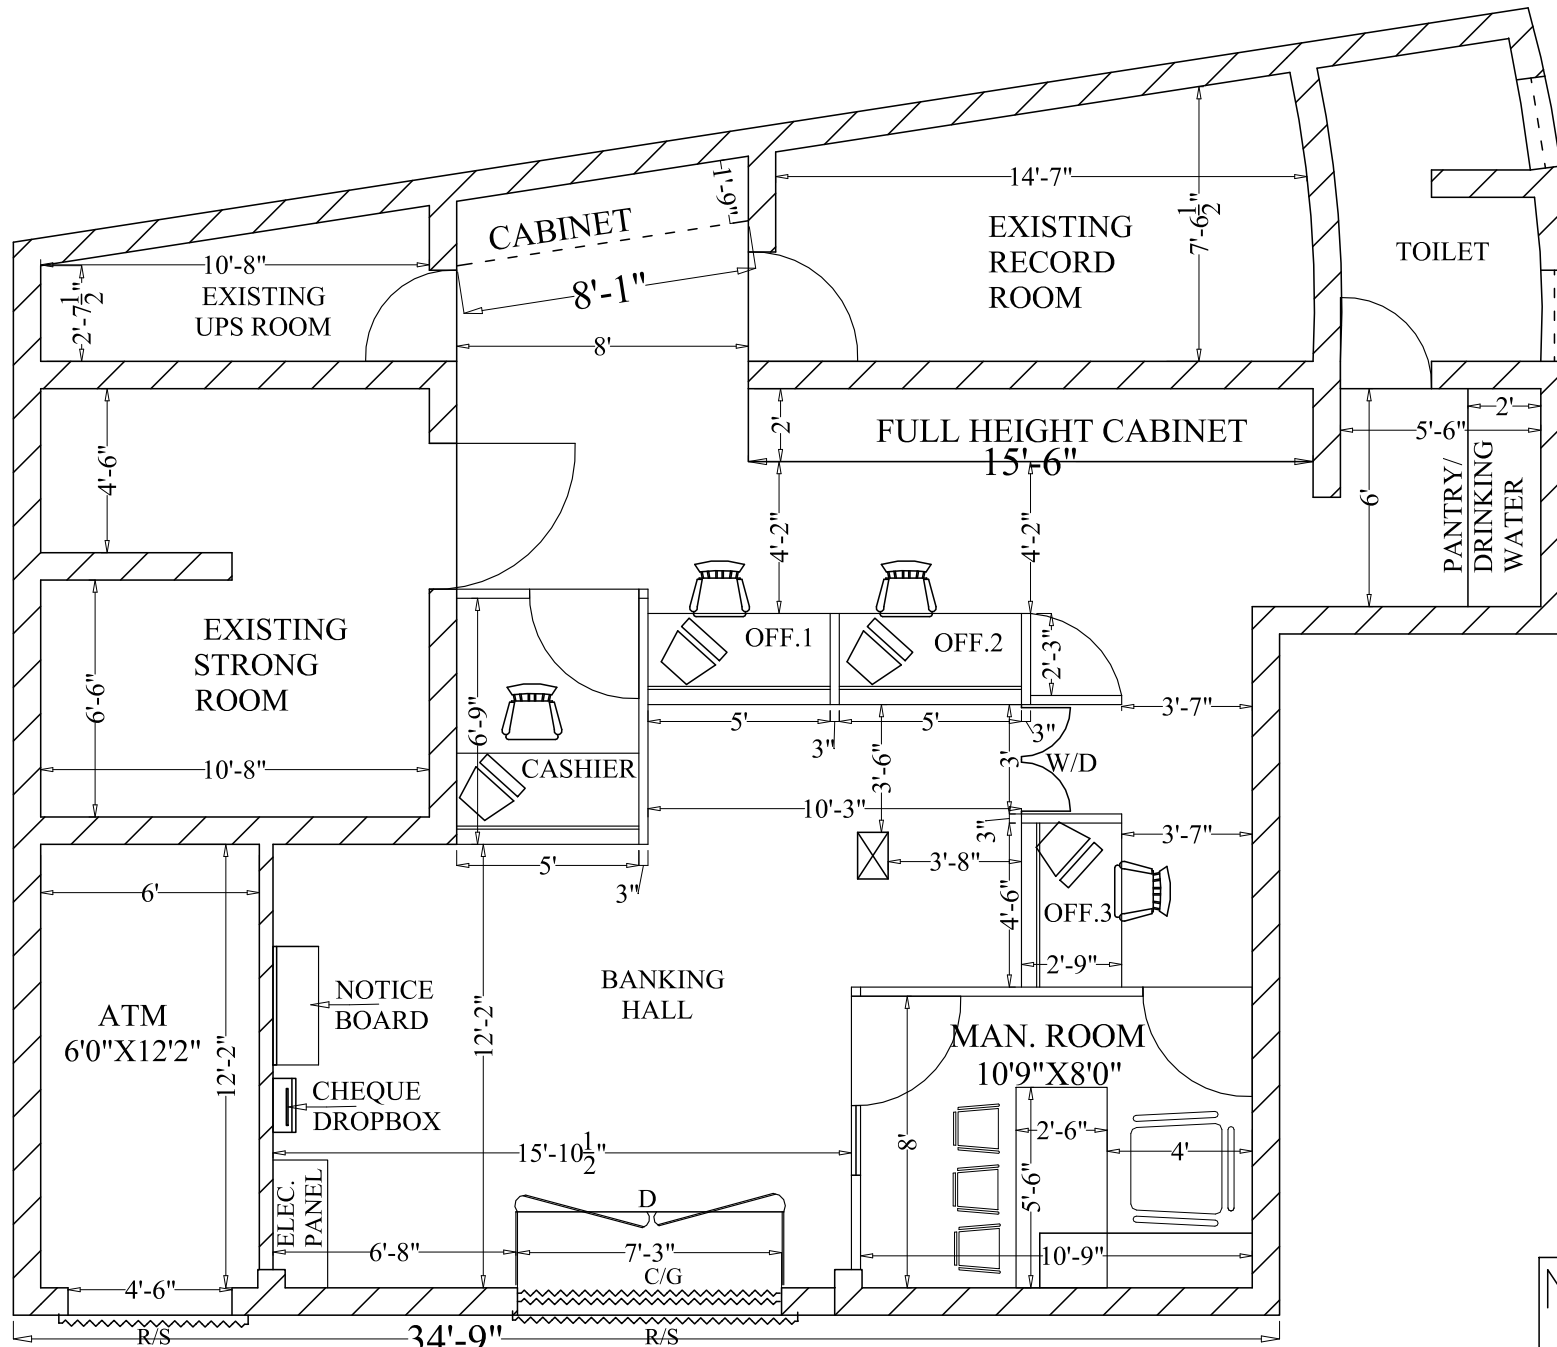

Project : PROPOSED INTERIOR LAYOUT PLAN FOR
INDIAN BANK AT SALON BRANCH RAIBAREILLY.

Zone: PRAYGRAJ U.P.

DRAWING TITLE:
INTERIOR LAYOUT PLAN

CONSULTANT
ARCONS
AR. AKHILESHWAR SINGH
OFF: LOTUS APARTMENT, TASHKAND MARG, CIVIL LINES, ALLD.