


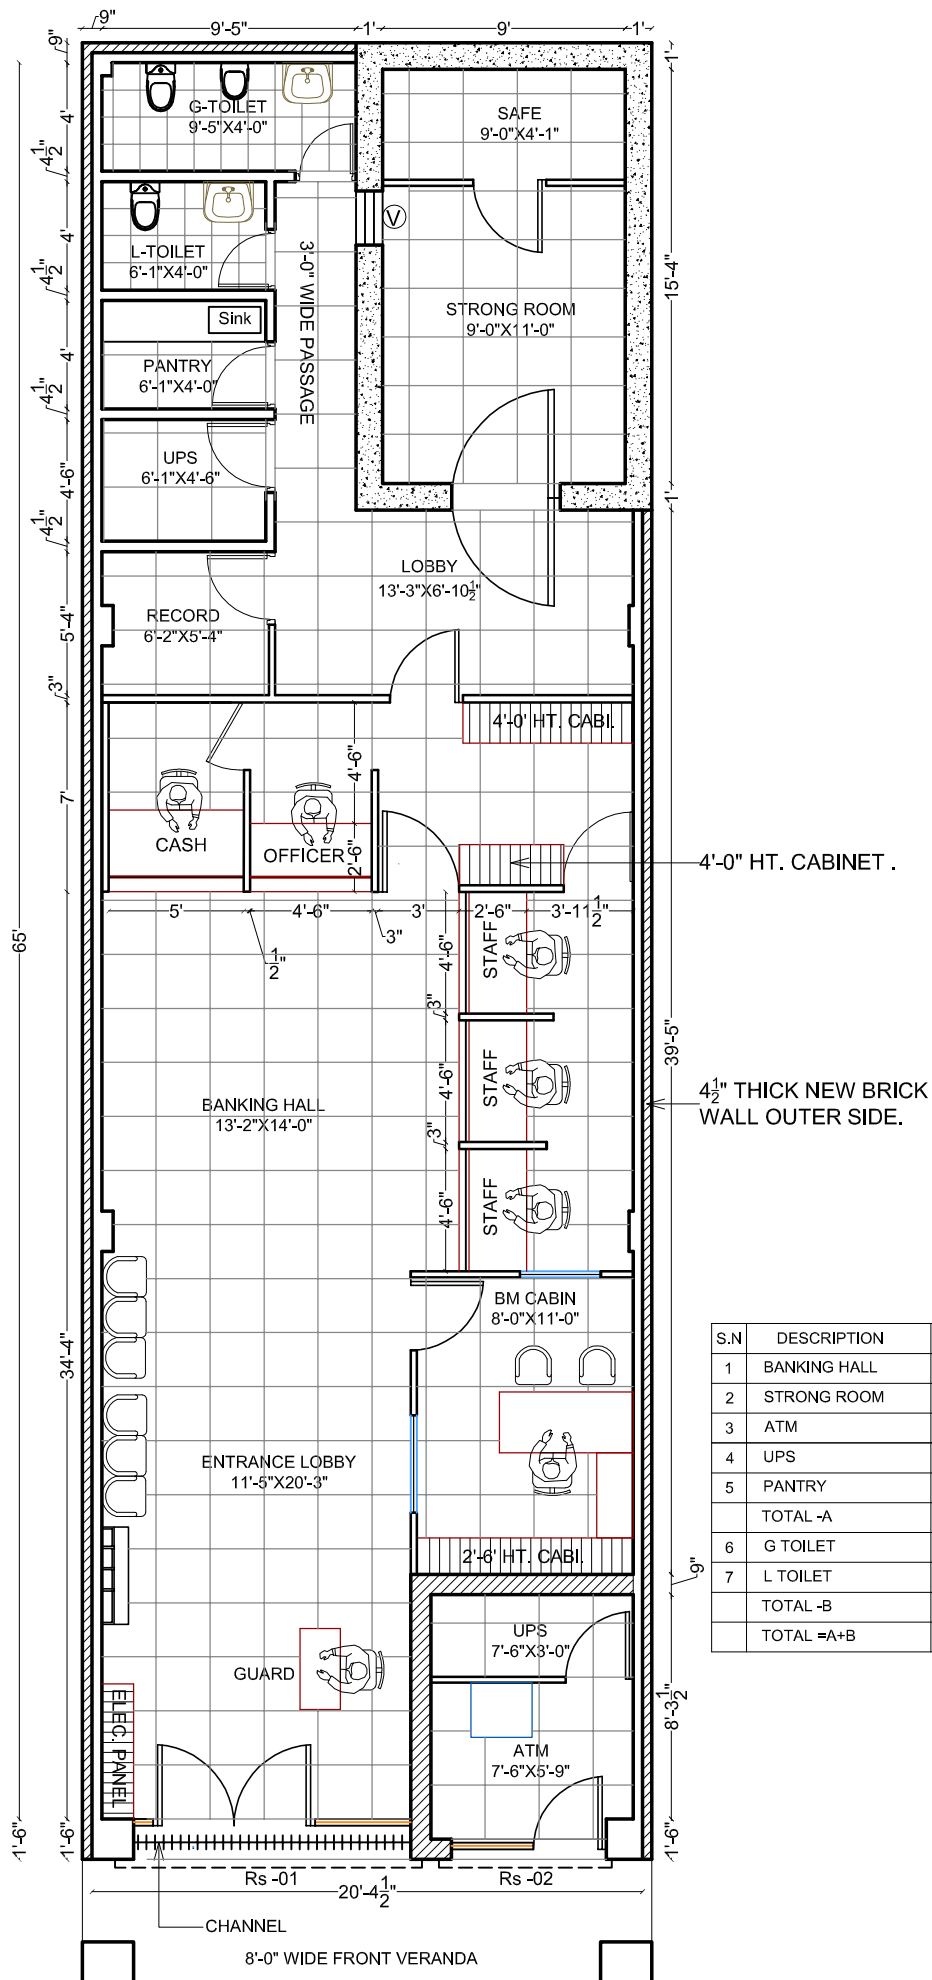

FOR ISSUE	FOR REVISION	scale :	project no :	project title	architects
date :	date :	date : 27-12-2025	drawing no :	PROPOSED INTERIORS FOR INDIAN BANK BIJNAUR BRANCH.	 GUPTA & ASSOCIATES Architects, Interior designers, Planners 98-42 MOHAN KUNJ, VRINDAVAN COLONY RAEBARELI ROAD, LUCKNOW - 226029
		drawn by :	revision no : 00	CUENT:- INDIAN BANK LUCKNOW	
		checked by :	architect's sign :	drawing title	
		approved by :		LAYOUT PLAN	
				north :	