


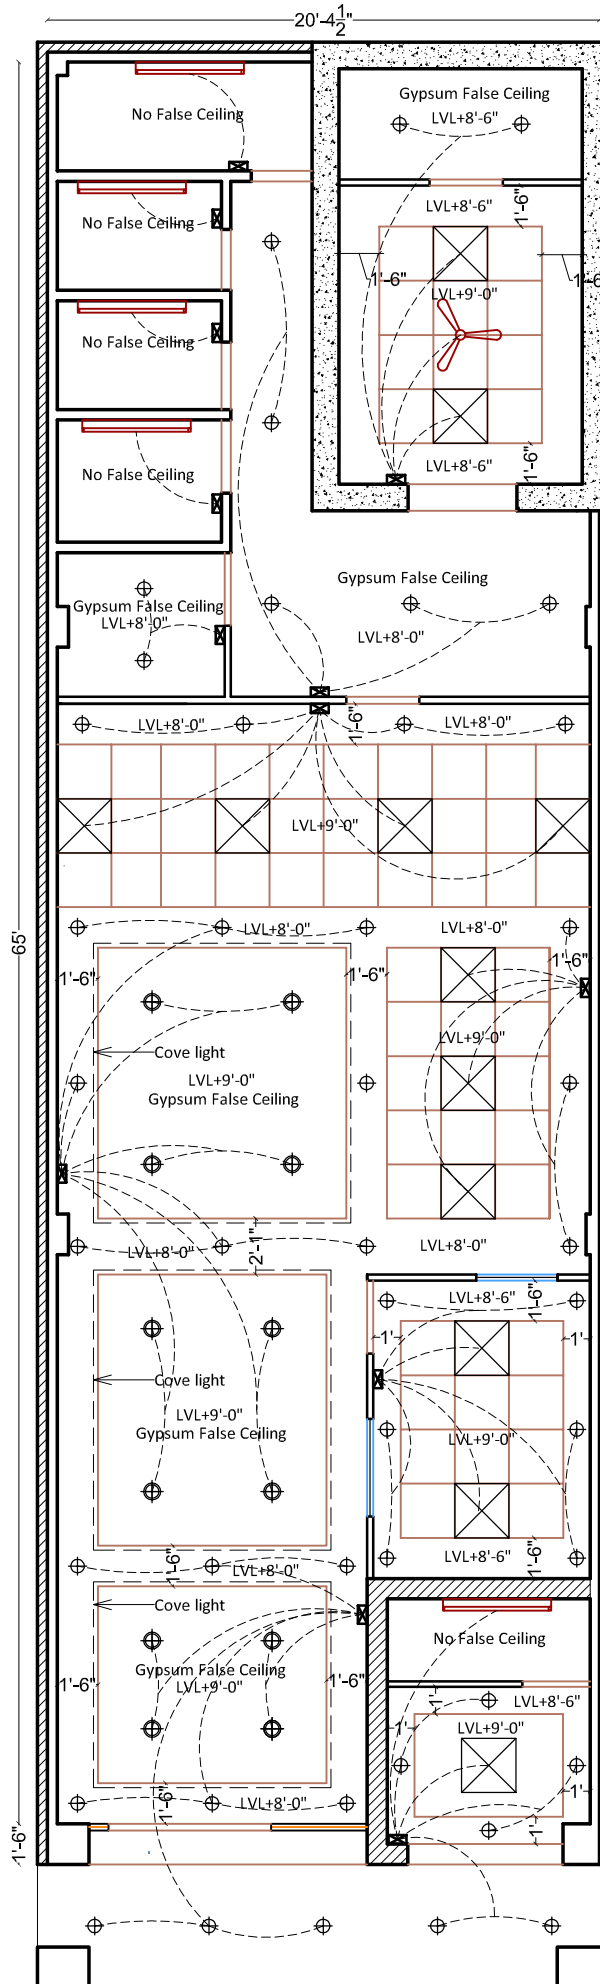

S.N	ITEM	SYMBOL	TOTAL
1	2'X2' MIRROR OPTICS		12
2	DOWN LIGHTERS 12W		45
3	DOWN LIGHTERS 18W		12
4	TUBE LIGHT		06
5	CEILING FAN		01

FOR ISSUE		FOR REVISION		scale :	project no :	project title	architects
date	issued	date	revised	date :	drawing no :	PROPOSED INTERIORS FOR INDIAN BANK BIJNAUR BRANCH.	 GUPTA & ASSOCIATES Architects, Interior designers, Planners 98-42 MOHAN KUNJ, RINDAVAN COLONY RAEBARELI ROAD, LUCKNOW - 226029
				date :	revision no :	CLIENT:-	
				drawn by :	00	INDIAN BANK LUCKNOW	
				checked by :	architect's sign :	drawing title	
				approved by :		RCP LAYOUT	
						north :	