


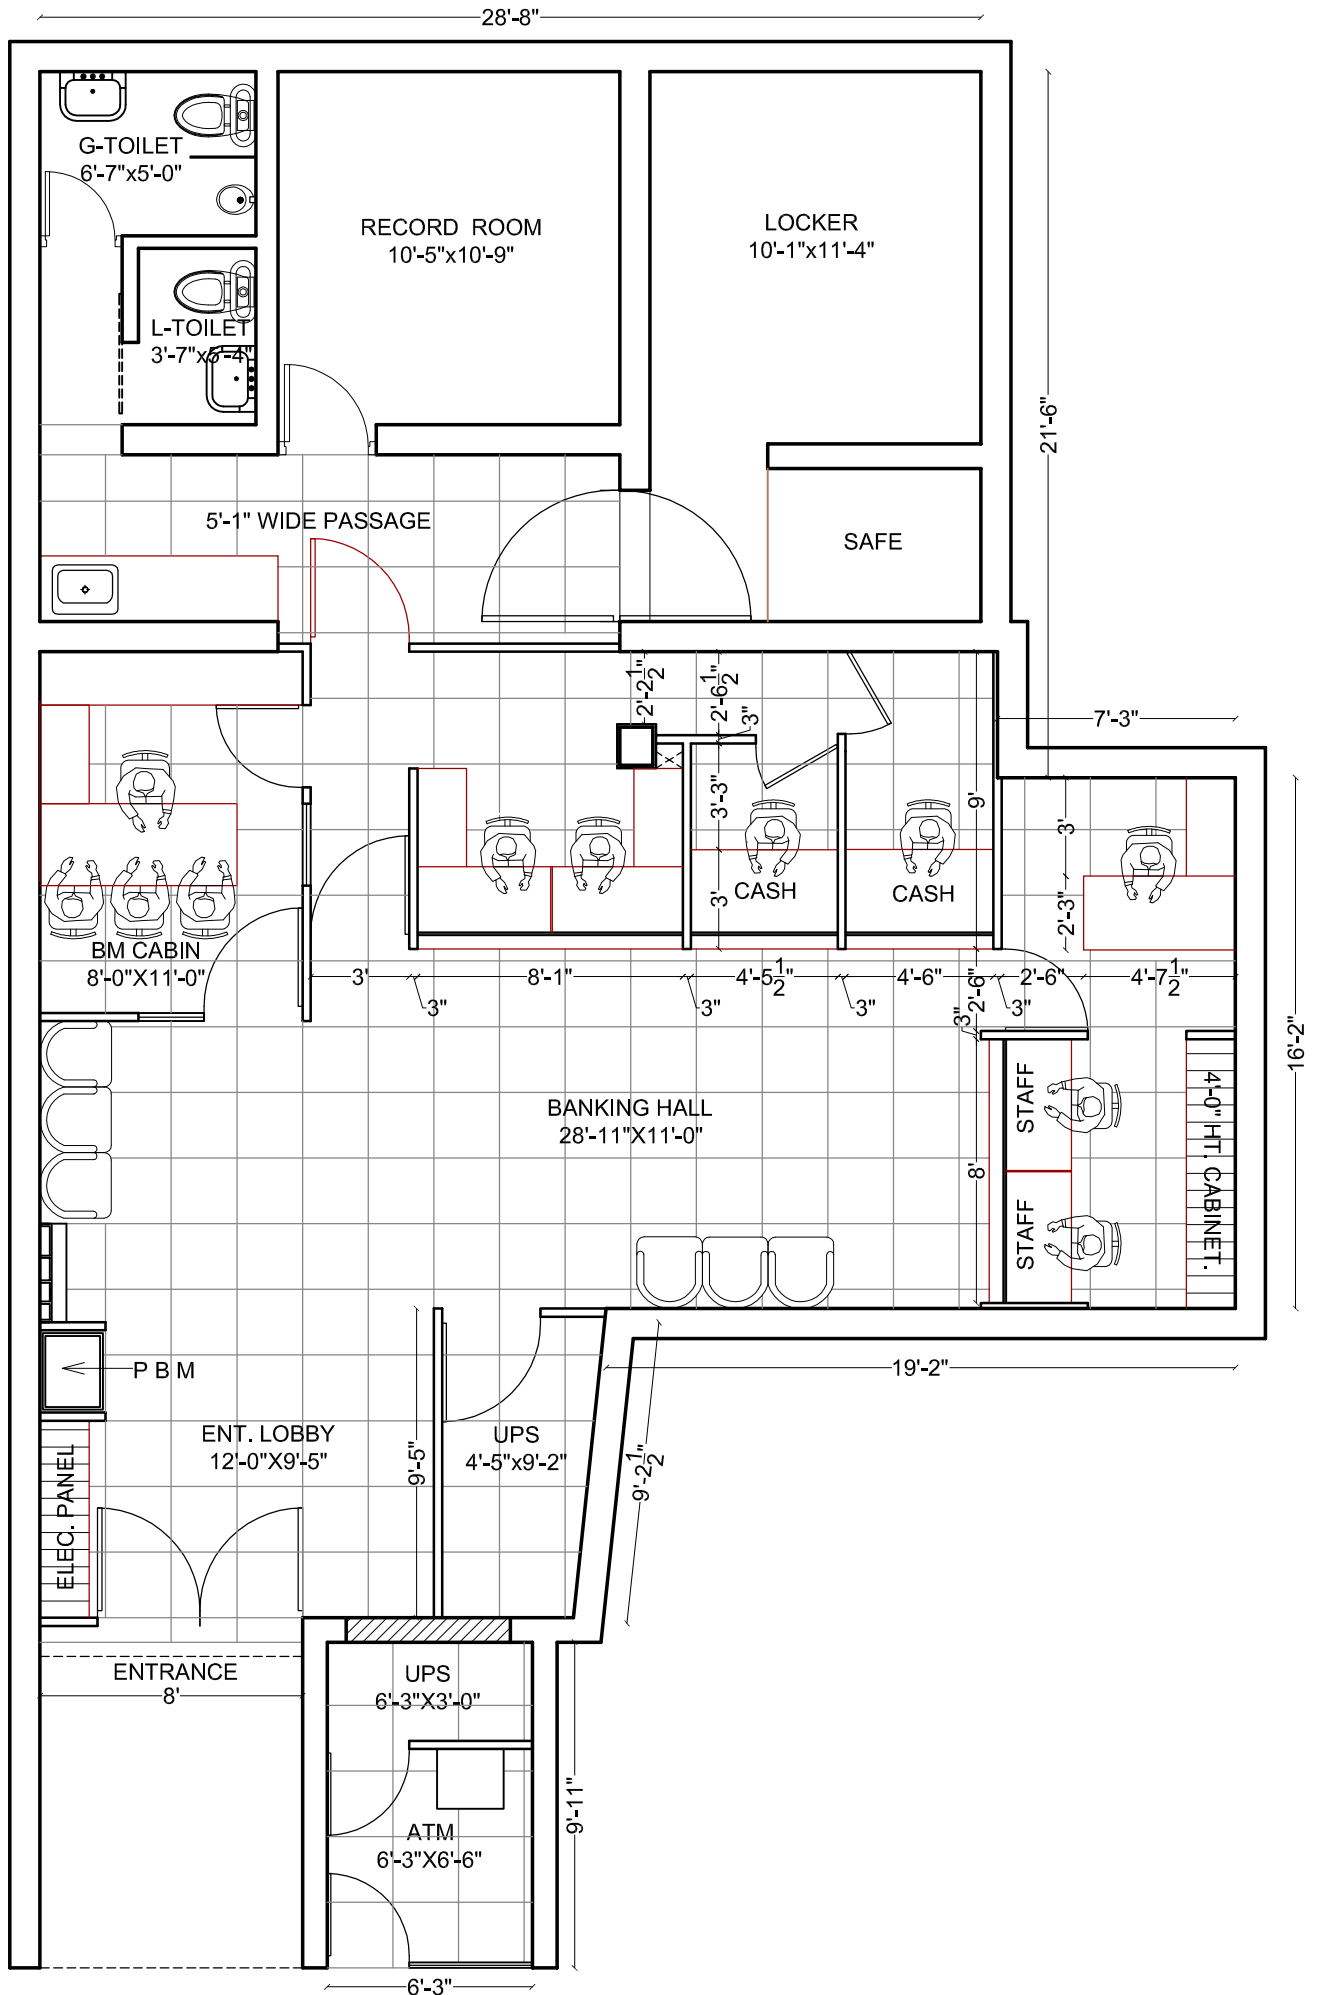

FOR ISSUE			FOR REVISION			scale :	project no :	project title	architects	
REV	REVISION	DATE	REV	REVISION	DATE	date :	drawing no :	PROPOSED INTERIORS FOR INDIAN BANK BANGLA BAZAR BRANCH LKO.	 GUPTA & ASSOCIATES Architects, Interior designers, Planners	
			10-10-2025			drawn by : KAMLESH YADAV	revision no : 00	CLIENT:- INDIAN BANK .		
			11-11-2025			checked by :	architect's sign :	drawing title	north :  N	
			12-11-2025			approved by :		REVISED PLAN		
			13-11-2025						98-42 MOHAN KUNJ, VRINDAVAN COLONY RAEBARELI ROAD, LUCKNOW - 226029	