



H A R B O U R B R A N C H

P O R C H
B E L O W

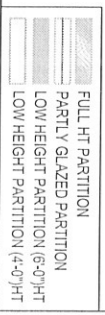

JOB NO		PROJECT TITLE :		DESIGN STAGE		SCALE		ORIENTATION		ARCHITECTS	
INDIAN BANK - HEAD OFFICE BRANCH		CHENNAI		INTERIOR LAYOUT - FIRST FLOOR		NT S		N		T S O DESIGN COMMUNE PVT. L.TD.	
DRAWING TYPE :		DRAWING TITLE :		SCHEME LEVEL		DATE		REV NO		P N	
SCHEMATIC LAYOUT		INTERIOR LAYOUT - FIRST FLOOR		FINAL COPY		24-08-20		DRN		K S	
R. DATE		CHMD		R. DATE		07-08-20		CHMD		K S	

T S O DESIGN COMMUNE PVT. L.TD.
 Architects Planners Interior designers
 No. 15, N. S. Road, Anna Nagar, Chennai - 600 042
 Phone: 044-26221111 Fax: 044-26221111
 Email: info@tsodc.com www.tsodc.com

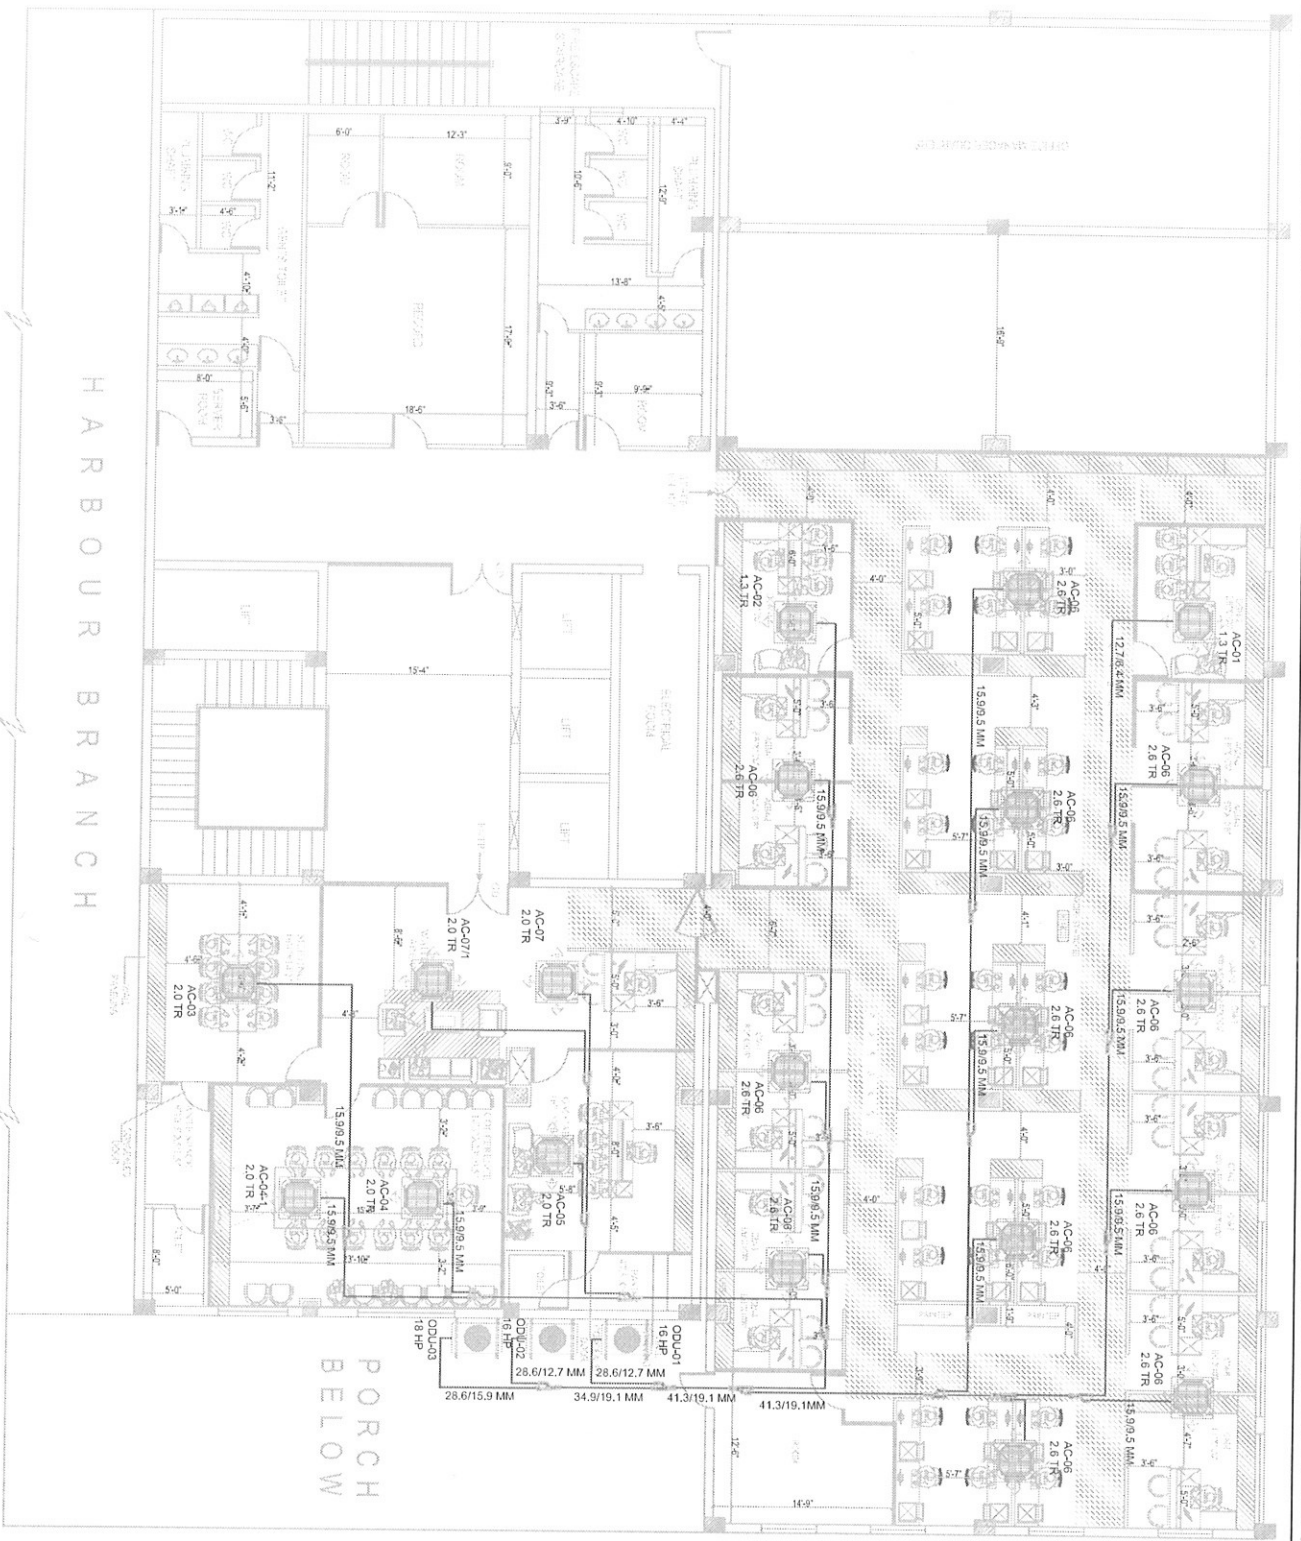

H A R B O U R B R A N C H

P O R C H
B E L O W

JOB NO

PROJECT TITLE:
**PROPOSED INTERIOR LAYOUT FOR
 INDIAN BANK - HEAD OFFICE BRANCH
 CHENNAI**

DRAWING TITLE:
INTERIOR LAYOUT - FIRST FLOOR

DRAWING TYPE:
SCHEMATIC LAYOUT

DESIGN STAGE	
	SCHEME LEVEL
	FINAL COPY

SCALE	NTS	REV NO	SCH-08
DATE	24-08-20	DRN	P/N
RDATE	07-08-20	CHMD	KS



-  FULL HT PARTITION
-  PARTLY GLAZED PARTITION
-  LOW HEIGHT PARTITION (6'-0")
-  LOW HEIGHT PARTITION (6'-0")

AS PER T&E
T&O DESIGN COMMUNE PVT. LTD.
 10th Floor, 10th Cross Street, Anna Nagar, Chennai - 600 024
 T: 044-2610-1111, F: 044-2610-1112
 www.tandoc.com